



Notes :
 - All Aluminium construction with a rubber flap door and a stainless steel handwinch.

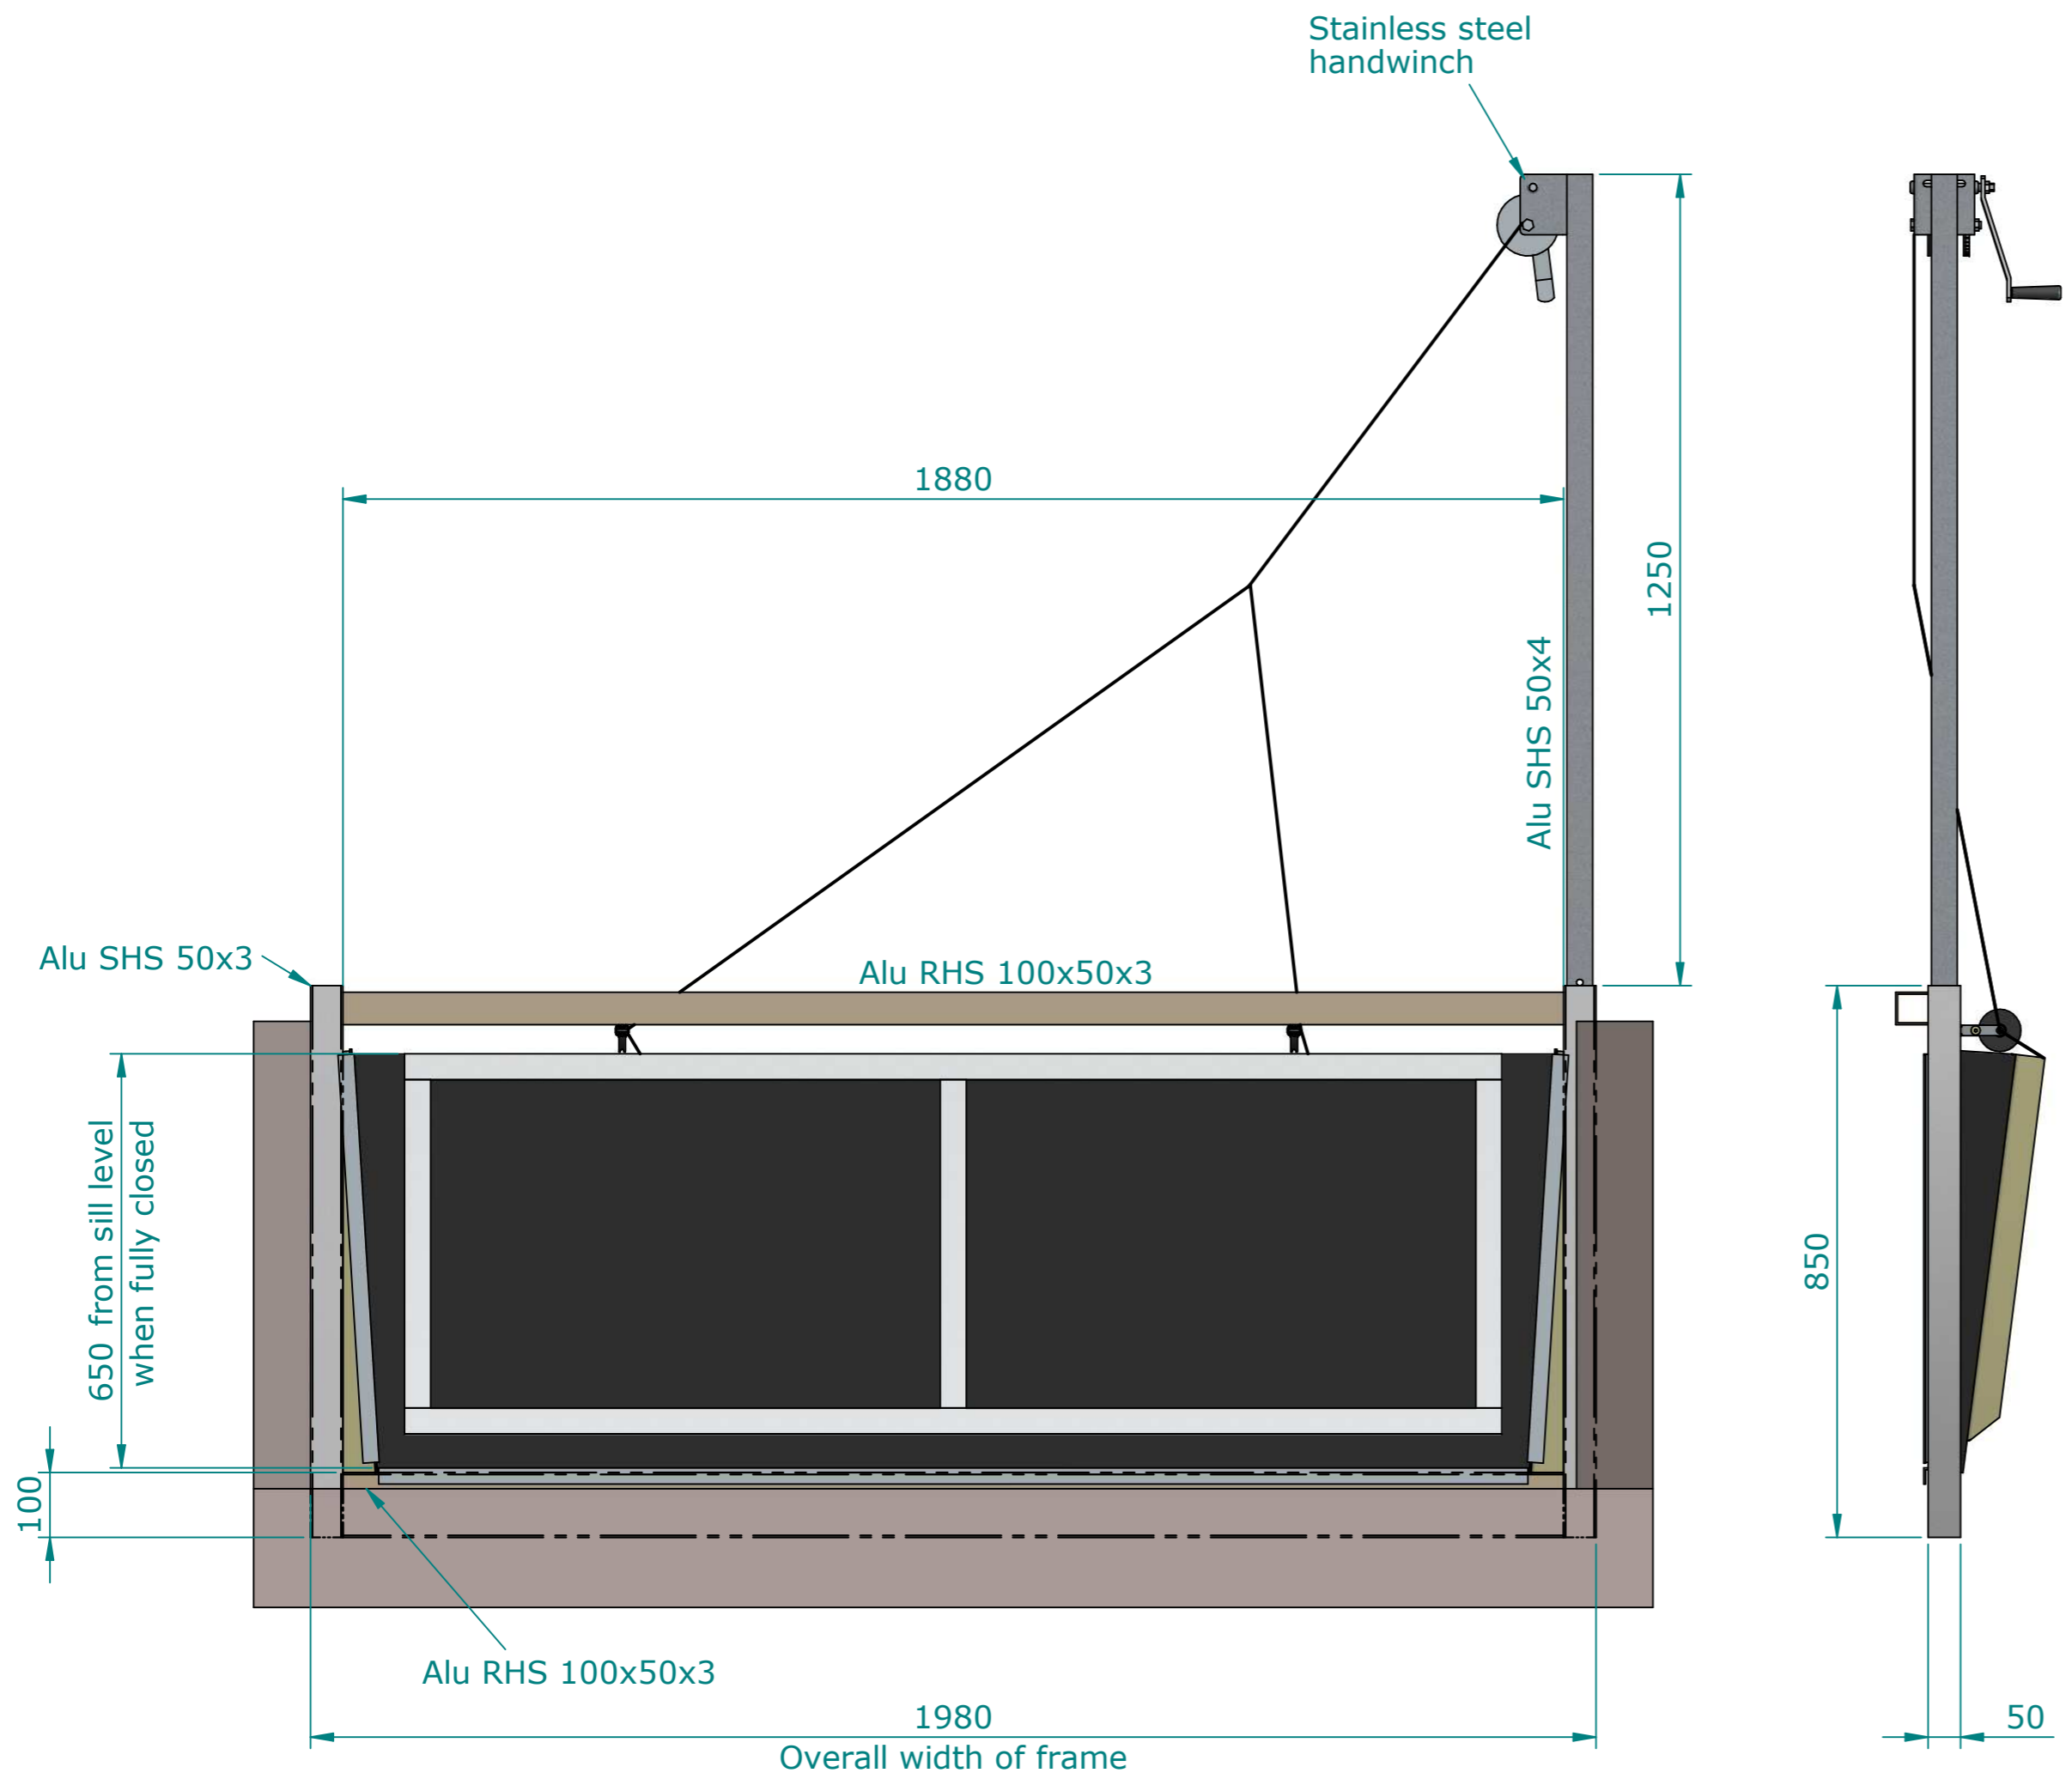

Prawn Door Aluminium
 Front view, Scale 1:10

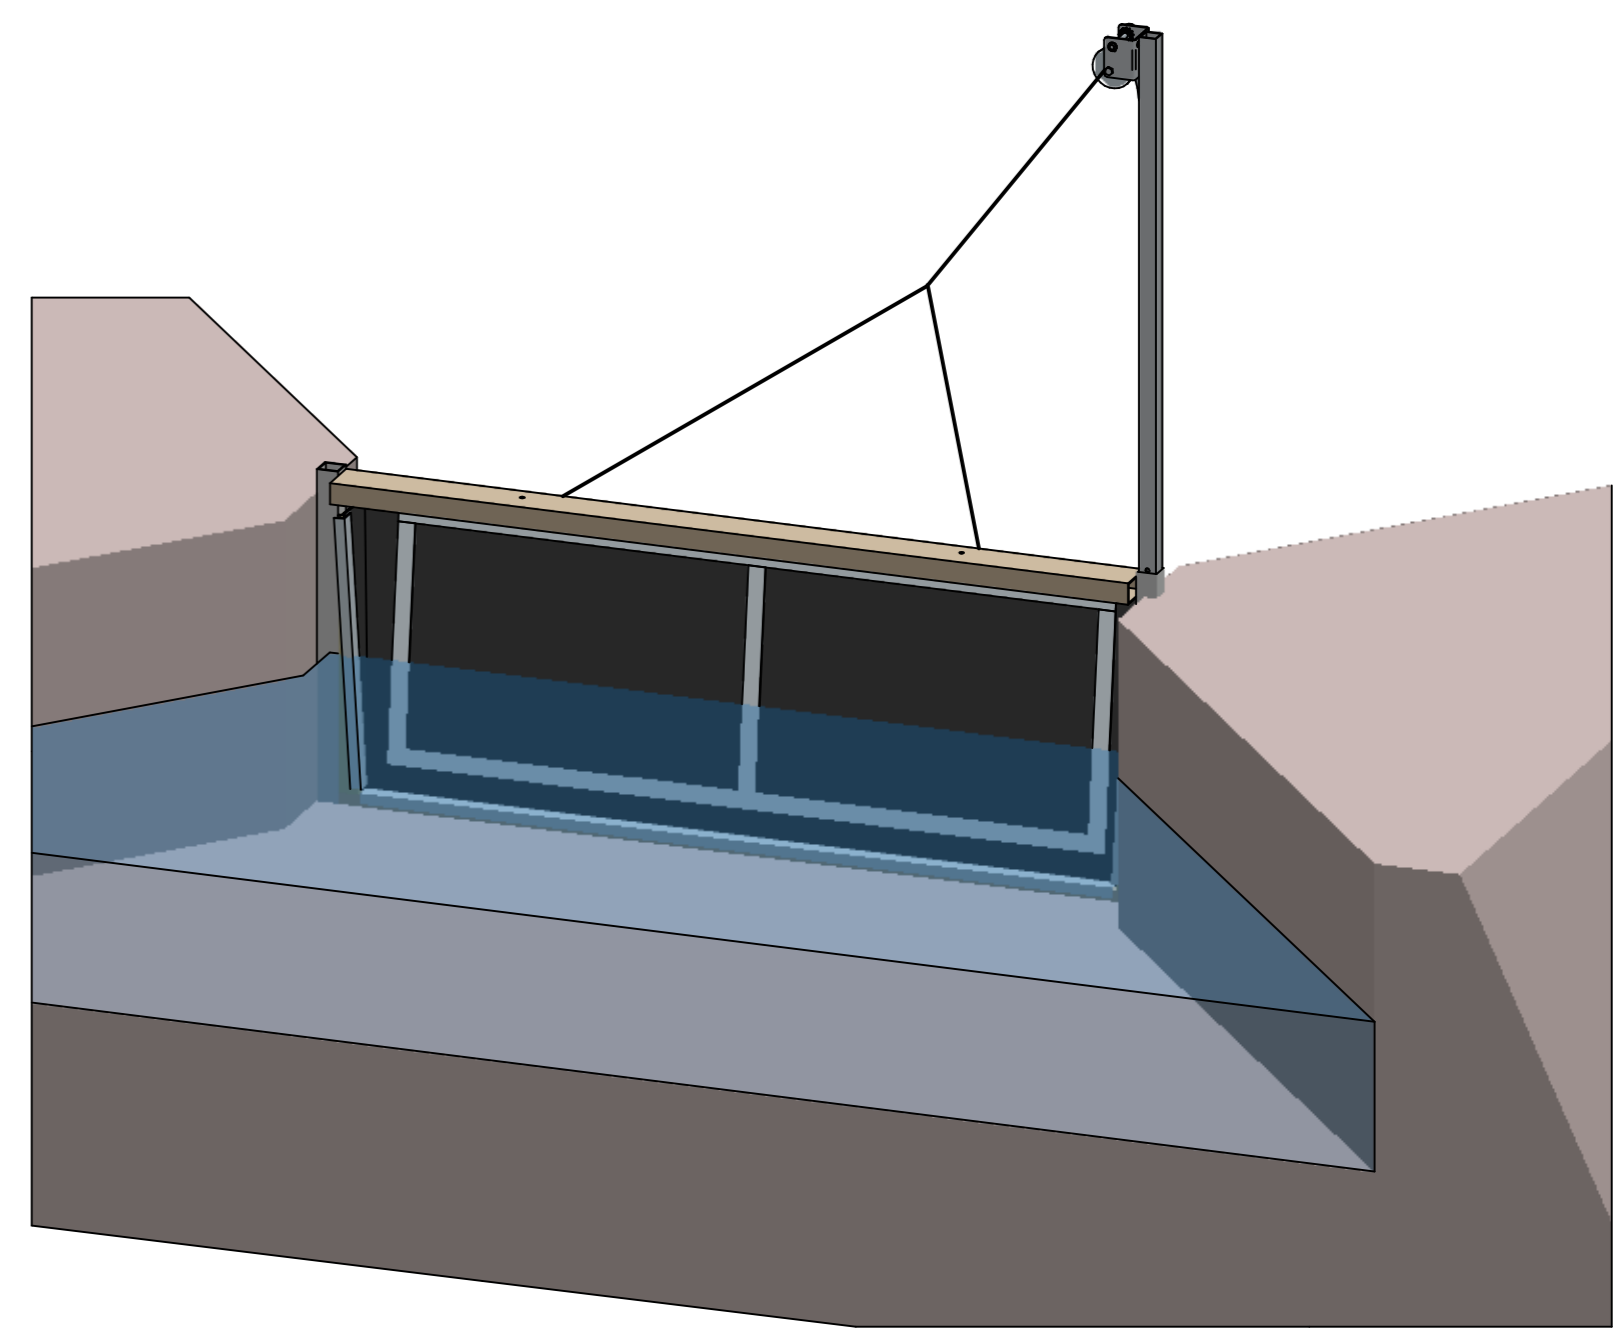

Prawn Door Aluminium set in a checkbank.

				TOLERANCES UNLESS OTHERWISE SPECIFIED	DATE DRAWN : 30-11-2018		SCALE : NTS	DESCRIPTION		DRAWING/PART NUMBER	
				STRUCTURAL : 0-2000 = +/- 1	ANGULAR : 1 = +/- 0.5 DEG	APPROVED :		Prawn Door General Arrangement		Prawn Door Aluminium	
				>2000 = +/- 2	1.0 = +/- 0.2 DEG	DATE :				DRAWING ISSUE	
				DRAFTING STANDARD - AS1100		SHEET NUMBER		SHEET SIZE	REVISION	For Review	
1	For review	PM	30-11-2018	ALL DIMENSIONS IN MM UNLESS OTHERWISE STATED		1 / 1	A2	Rev1			© Padman Stops. This document is and shall remain the property of Padman Stops. Unauthorised use of this document in any form is prohibited. Patents may apply.
REV	DESCRIPTION	DRAWN	DATE	IF IN DOUBT ASK BEFORE PROCEEDING, DO NOT SCALE - WORK TO THE DIMENSIONS THIS DRAWING IS ISSUED SOLELY ON THE UNDERSTANDING THAT IT IS COPYRIGHT IT MUST NOT BE USED OR REPRODUCED WITHOUT PRIOR CONSENT						Padman Stops <i>Innovative Irrigation Solutions</i> info@padmanstops.com.au tel. 03 5874 5282	